


ENDURIS  
 7167 OLD KINGS ROAD NORTH  
 JACKSONVILLE, FL 32219  
 TOLL FREE: 1-888-329-7428  
 PHONE: (904) 378-1884  
 FAX: (904) 421-3312  
 www.enduris.com


SELECT DESIRED HEIGHT:

- 4'-0"
- 5'-0" (SHOWN)
- 8'-0"

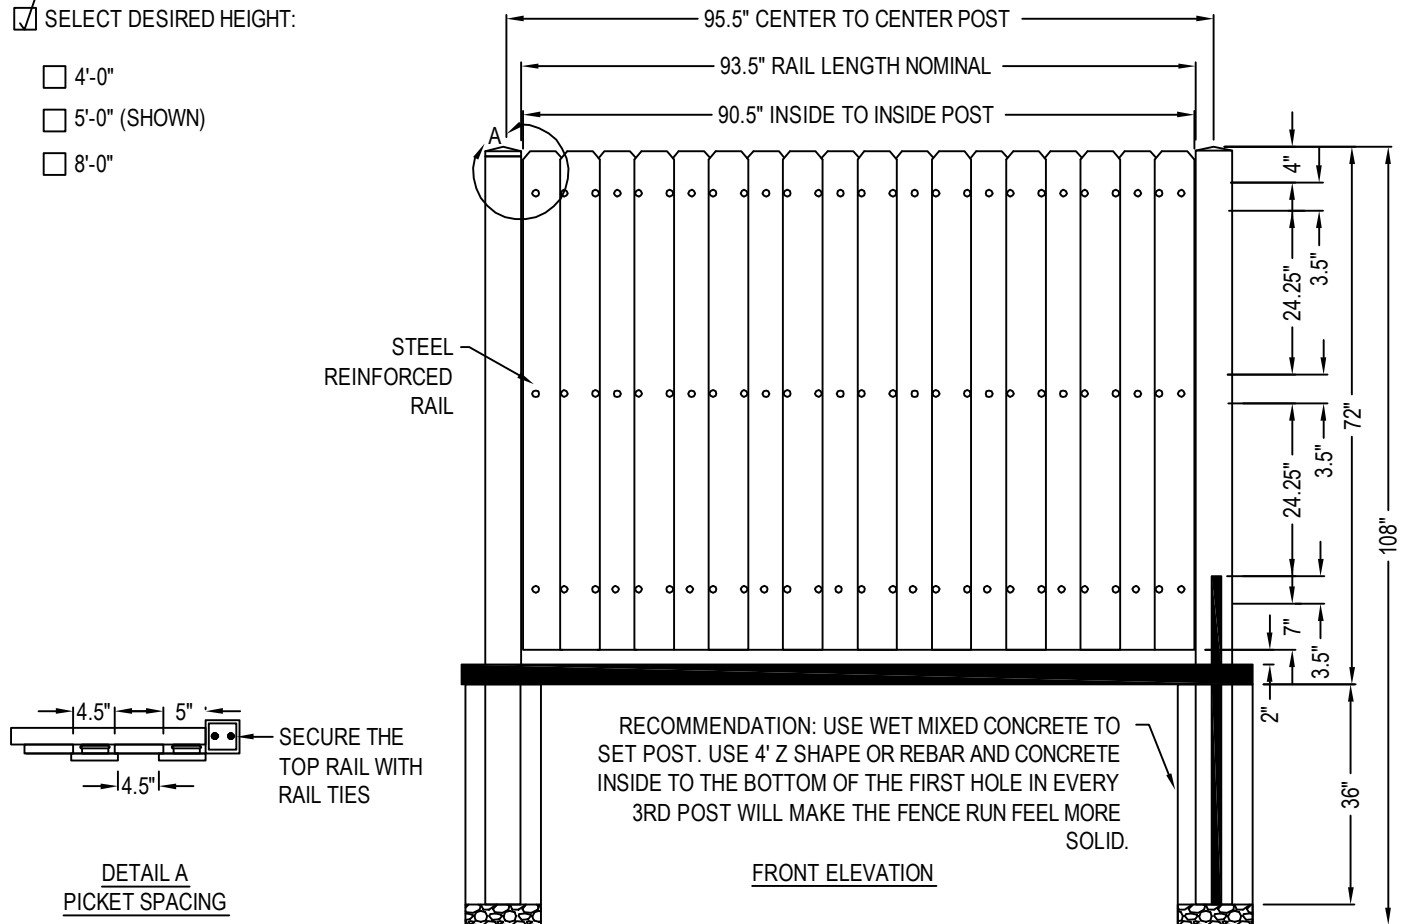

**NOTES:**

1. POST WILL HAVE TO BE RAISED 1.5" ABOVE PICKETS FOR A NEW ENGLAND STYLE CAPS.
2. THE TOP OF THE POST ARE SET EVEN WITH THE TOP OF THE PICKETS TO HELP KEEP PICKETS IN A STRAIGHT LINE WHEN INSTALLING.
3. INSTALLATION TO BE COMPLETED IN ACCORDANCE WITH MANUFACTURER'S SPECIFICATIONS.
4. DO NOT SCALE DRAWING.
5. THIS DRAWING IS INTENDED FOR USE BY ARCHITECTS, ENGINEERS, CONTRACTORS, CONSULTANTS AND DESIGN PROFESSIONALS FOR PLANNING PURPOSES ONLY. THIS DRAWING MAY NOT BE USED FOR CONSTRUCTION.
6. ALL INFORMATION CONTAINED HEREIN WAS CURRENT AT THE TIME OF DEVELOPMENT BUT MUST BE REVIEWED AND APPROVED BY THE PRODUCT MANUFACTURER TO BE CONSIDERED ACCURATE.
7. CONTRACTOR'S NOTE: FOR PRODUCT AND COMPANY INFORMATION VISIT [www.CADdetails.com/info](http://www.CADdetails.com/info) AND ENTER REFERENCE NUMBER 4905-004.

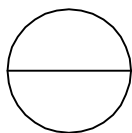

**PRIVACY FENCE**

6' X 8'W BOARD ON BOARD PRIVACY FENCE: 5X5 ROUTED SYSTEM