


ENDURIS
 7167 OLD KINGS ROAD NORTH
 JACKSONVILLE, FL 32219
 TOLL FREE: 1-888-329-7428
 PHONE: (904) 378-1884
 FAX: (904) 421-3312
 www.enduris.com


SELECT DESIRED HEIGHT:

- 4'-0"
- 5'-0" (SHOWN)
- 8'-0"

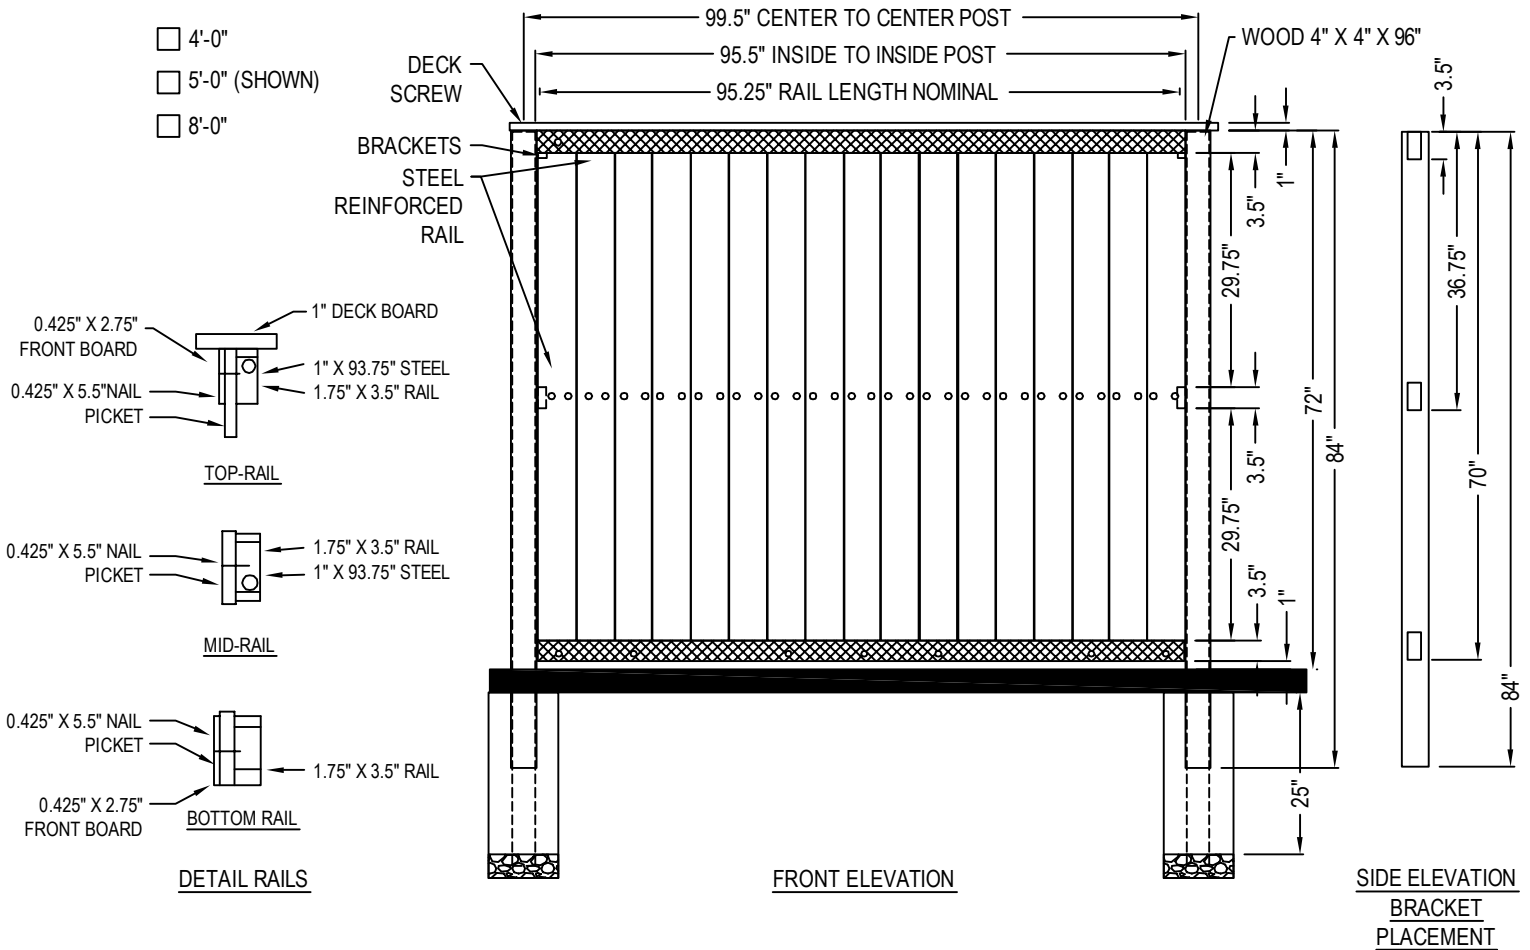

NOTES:

1. THE DECK SCREWS WILL GO INTO THE STEEL REINFORCEMENT THAT IS IN THE RAIL. PRE-DRILL HOLES IS RECOMMENDED.
2. CHECK LOCAL CODES FOR ALLOWABLE FENCE HEIGHTS.
3. BRACKET PLACEMENT, ALL MEASUREMENTS ARE FROM THE TOP OF THE POST.
4. INSTALLATION TO BE COMPLETED IN ACCORDANCE WITH MANUFACTURER'S SPECIFICATIONS.
5. DO NOT SCALE DRAWING.
6. THIS DRAWING IS INTENDED FOR USE BY ARCHITECTS, ENGINEERS, CONTRACTORS, CONSULTANTS AND DESIGN PROFESSIONALS FOR PLANNING PURPOSES ONLY. THIS DRAWING MAY NOT BE USED FOR CONSTRUCTION.
7. ALL INFORMATION CONTAINED HEREIN WAS CURRENT AT THE TIME OF DEVELOPMENT BUT MUST BE REVIEWED AND APPROVED BY THE PRODUCT MANUFACTURER TO BE CONSIDERED ACCURATE.
8. CONTRACTOR'S NOTE: FOR PRODUCT AND COMPANY INFORMATION VISIT www.CADdetails.com/info AND ENTER REFERENCE NUMBER 4905-009.

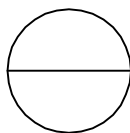

PRIVACY FENCE

6' X 8'W CALIFORNIA PRIVACY FENCE: 4X4 BRACKETED SYSTEM