


ENDURIS  
 7167 OLD KINGS ROAD NORTH  
 JACKSONVILLE, FL 32219  
 TOLL FREE: 1-888-329-7428  
 PHONE: (904) 378-1884  
 FAX: (904) 421-3312  
 www.enduris.com


SELECT DESIRED HEIGHT:

- 4'-0"
- 5'-0" (SHOWN)
- 8'-0"

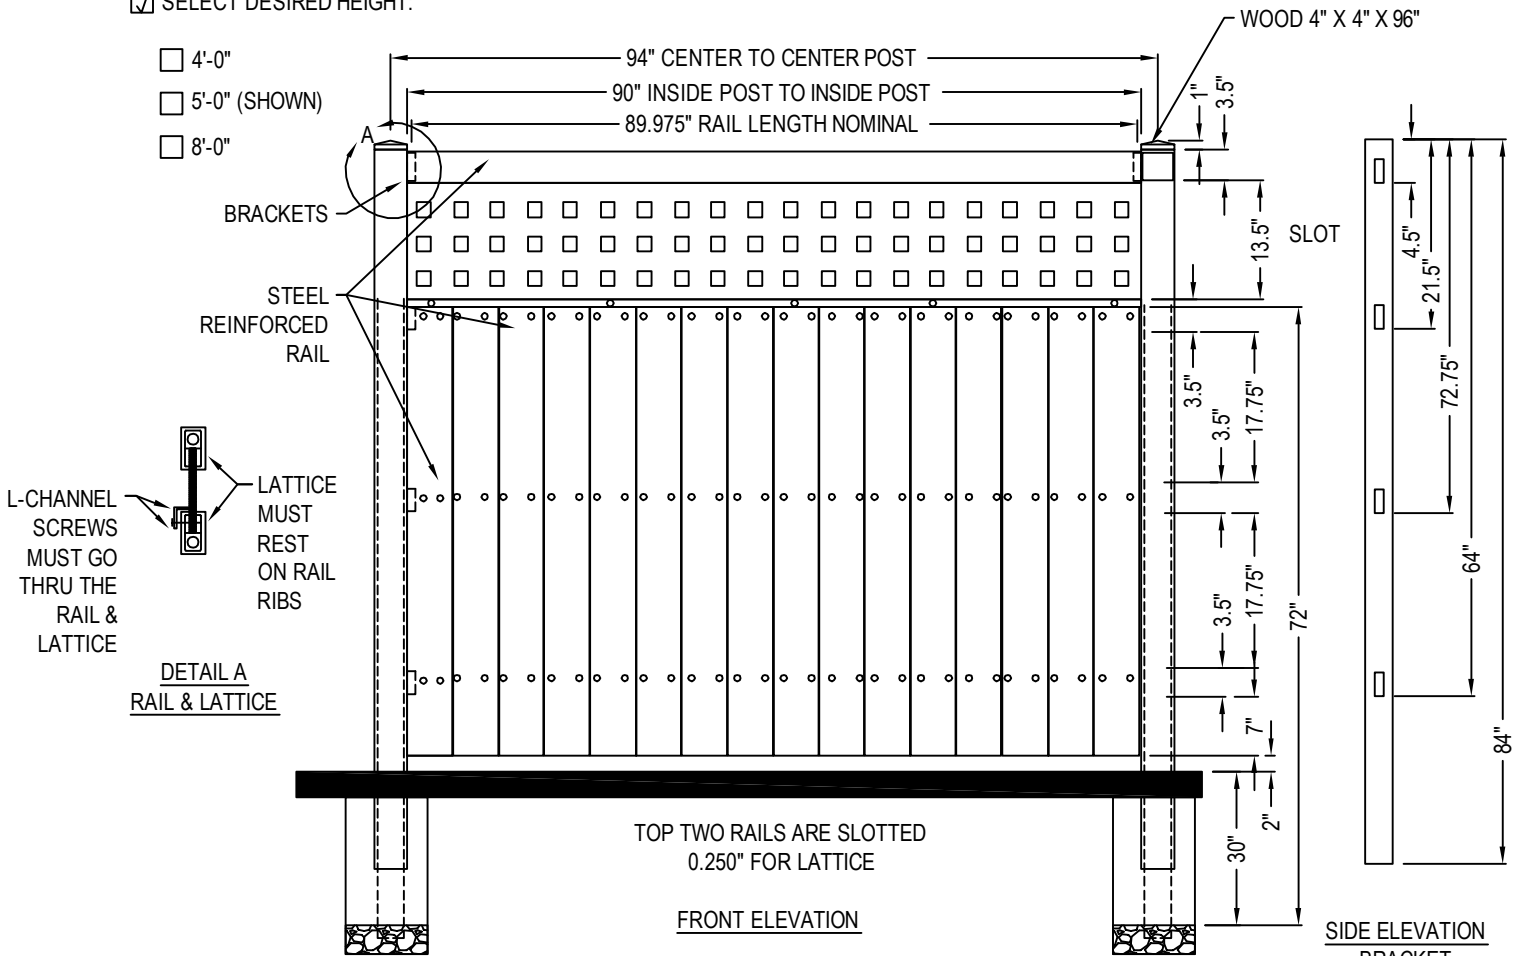

**NOTES:**

1. THE 5 = #6 X 1.75" SCREWS IN THE L CHANNEL MUST GO INTO THE LATTICE.
2. THE PICKETS ARE SPACED 0.093 USING THE SPACER TOOL.
3. POST ARE ROUTED WITH A 0.375" SLOT FOR LATTICE.
4. BRACKET PLACEMENT ALL MEASUREMENTS ARE FROM THE TOP OF THE POST.
5. INSTALLATION TO BE COMPLETED IN ACCORDANCE WITH MANUFACTURER'S SPECIFICATIONS.
6. DO NOT SCALE DRAWING.
7. THIS DRAWING IS INTENDED FOR USE BY ARCHITECTS, ENGINEERS, CONTRACTORS, CONSULTANTS AND DESIGN PROFESSIONALS FOR PLANNING PURPOSES ONLY. THIS DRAWING MAY NOT BE USED FOR CONSTRUCTION.
8. ALL INFORMATION CONTAINED HEREIN WAS CURRENT AT THE TIME OF DEVELOPMENT BUT MUST BE REVIEWED AND APPROVED BY THE PRODUCT MANUFACTURER TO BE CONSIDERED ACCURATE.
9. CONTRACTOR'S NOTE: FOR PRODUCT AND COMPANY INFORMATION VISIT [www.CADdetails.com/info](http://www.CADdetails.com/info) AND ENTER REFERENCE NUMBER 4905-007.

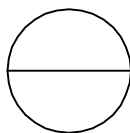

**PRIVACY FENCE**

6' X 8'W LATTICE TOP PRIVACY FENCE: 4X4 BRACKETED SYSTEM